# **GENERAL NOTES**

#### SPECIFICATIONS:

The current Construction and Material Specifications (CMS) of the State of Ohio Department of Transportation, including any changes and supplemental specifications listed hereon, shall govern this project.

Item numbers referred to herein conform to the State of Ohio Department of Transportation, Construction and Material Specifications, Current Edition.

#### PERMITS

The contractor shall be responsible for obtaining all necessary permits.

#### UNDERGROUND UTILITIES

The locations of the underground utilities shown on the plans have been obtained by diligent field checks and searches of available records. It is believed that they are essentially correct, but Contractors Design Engineering, nor Perkins Township guarantee their accuracy or completeness. The exact location and projection of the underground utilities are the responsibility of the contractor.

#### **OHIO UTILITY PROTECTION SERVICE:**

The contractor shall notify the Ohio Utility Protection Service [800-362-2764] forty-eight [48] hours before his work is in progress and shall make such arrangements as are necessary in the event emergency repairs should

# LIST OF UTILITIES

Telephone

Cable T.V.

| IILJ |   |                                  |   |
|------|---|----------------------------------|---|
|      | Columbia Gas of Ohio, Inc.<br>1800 Broad Ave.<br>Findlay, Ohio 45840<br>Phone: 419-427-3227 | Sanitary Sewers<br>& Water Mains | Erie County Department<br>of Environmental Services<br>554 River Road<br>Huron, Ohio 44839<br>Phone: 419-433-7303 |
|      | A T & T   |                                  |   |
|      | 130 N. Erie Street, RM 206  | Electric                         | Ohio Edison Company   |
|      | Toledo, Ohio 43604  |                                  | 2508 W. Perkins Ave.  |
|      | Phone: 419-245-7491   |                                  | Sandusky, Ohio 44870  |
|      |   |                                  | Phone: 419-627-6889   |
|      | Buckeye Broadband   |                                  | 327 327 333   |
|      | 2700 Oregon Road  | Street & Storm                   | Perkins Township Highway Dep  |

2610 Columbus Ave. Sandusky, Ohio 44870

Phone: 419-609-1400

# **EXISTING ROADWAY DRAINAGE**

Existing roadway ditches, culverts pipes and drives disturbed during construction shall be regraded and replaced to conform to conditions prior to construction and shall be seeded as directed by the Engineer or the Township.

# LAWN AREAS:

Existing lawn areas disturbed during construction shall be replaced to a condition equal to or exceeding original condition and as approved by the Engineer or the Township.

#### **EXISTING TREES**

Existing trees not indicated for removal shall not be disturbed during construction operations. All cuts or wounds measuring one or more inches in diameter and all exposed wood or scars resulting from this construction shall be painted with an approved paint or tree wound dressing.

## ITEM 614, MAINTAINING TRAFFIC

Traffic shall be maintained on all roads of this project at all times.

Northwood, Ohio 43619

Length and duration of the lane closures and restrictions shall be at the approval of Perkins Township. It is the intent to minimize the impact to the traveling Public.

The Contractor shall provide, erect and maintain signs, barricades, gates and lights in accordance with ODOT 614 and other applicable portions of the specifications, as well as the Ohio Manual of Uniform Traffic Control Devices. Payment for all labor, equipment and materials shall be included in the Lump Sum price for Item 614 Maintain Traffic, unless separately itemized in the Plan.

# UTILITY SERVICES

Relocation or repair of utility services, disturbed by the work will be the responsibility of the contractor. The cost

# PAVEMENT IMPROVEMENT PLANS FOR

# OLD RAILROAD ROAD


PERKINS TOWNSHIP, ERIE COUNTY, OHIO



VICINITY MAP **NOT TO SCALE** 

### **GENERAL NOTES**

- WORK UNDER THIS CONTRACT SHALL BE LIMITED TO PUBLIC RIGHT-OF-WAY AND EASEMENTS OBTAINED BY THE OWNER AS SHOWN ON THE DRAWINGS. ANY ADDITIONAL CONSTRUCTION EASEMENTS REQUIRED FOR COMPLETION OF WORK UNDER THIS CONTRACT SHALL BE OBTAINED BY THE CONTRACTOR.
- GAS AND SOME WATER SERVICE LINES ARE NOT SHOWN ON THE DRAWINGS, CONTRACTOR SHOULD ASSUME A GAS AND WATER SERVICE FOR EVERY EXISTING STRUCTURE. SERVICE LINES WILL BE LOCATED BY THE UTILITY OWNER AT THE TIME OF
- WHERE IT IS NECESSARY TO DISTURB SIGNS, LAWNS, DRIVEWAYS, LANDSCAPING, FENCES, SHRUBS, MAILBOXES, ETC. IT SHALL BE THE CONTRACTOR'S RESPONSIBILITY TO RESTORE THE AREA TO A CONDITION AT LEAST AS GOOD AS IT WAS PRIOR TO THE ONSET OF
- WHEREVER IN THE CONTRACT DOCUMENTS REFERENCE IS MADE TO THE CONSTRUCTION AND MATERIALS SPECIFICATIONS OF THE OHIO DEPARTMENT OF TRANSPORTATION (ODOT) CURRENT EDITION, THE PROVISIONS OF THE REFERENCED ITEM SHALL HAVE THE FULL FORCE AND EFFECT AS IF REPRODUCED HEREIN IN THEIR ENTIRETY. HOWEVER, THE METHOD OF MEASUREMENTS, BASIS OF PAYMENT AND PAY ITEMS SHALL BE AS DIRECTED IN THE MATERIAL SPECIFICATIONS OR BID PROPOSAL FORMS. THE CONTRACTOR SHALL BE RESPONSIBLE FOR PROVIDING HIS OWN COPY OF THE ODOT CONSTRUCTION AND MATERIAL SPECIFICATIONS.
- ALL PROPERTY PINS OR MONUMENTS WHICH ARE REMOVED OR DISTURBED DURING CONSTRUCTION SHALL BE REPLACED IN THE SAME LOCATION THEY OCCUPIED PRIOR TO CONSTRUCTION. THIS WORK SHALL BE COMPLETED BY A PROFESSIONAL SURVEYOR REGISTERED IN THE STATE OF OHIO.
- THE CONTRACTOR SHALL BE RESPONSIBLE FOR CONTROLLING DUST, DIRT AND MUD DUE TO CONSTRUCTION IN THE PROJECT AREA DURING THE LIFE OF THE PROJECT. DUST CONTROL OPERATIONS SHALL BE PREFORMED BY THE CONTRACTOR AT THE TIME, LOCATION AND IN THE AMOUNT ORDERED BY THE OWNER AND SHALL BE IN ACCORDANCE WITH ITEM 616 OF THE OHIO DEPARTMENT OF TRANSPORTATION CONSTRUCTION AND MATERIAL SPECIFICATIONS. THE COST FOR THESE OPERATIONS SHALL BE CONSIDERED AS GENERAL OVERHEAD COSTS AND NO SEPARATE COMPENSATION WILL BE MADE
- THE CONTRACTOR SHALL BE RESPONSIBLE FOR TEMPORARY WATER POLLUTION, SOIL EROSION AND SILTATION CONTROL DUE TO CONSTRUCTION WITHIN THE PROJECT AREA AND DURING THE LIFE OF THE PROJECT. THESE TEMPORY OPERATIONS SHALL BE PERFORMED IN ACCORDANCE WITH ODOT #832, LATEST REVISION AND AS DIRECTED BY THE ENGINEER. COST FOR SAID CONTROLS SHALL BE CONSIDERED AS GENERAL OVERHEAD COSTS AND NO SEPARATE COMPENSATION WILL BE MADE.

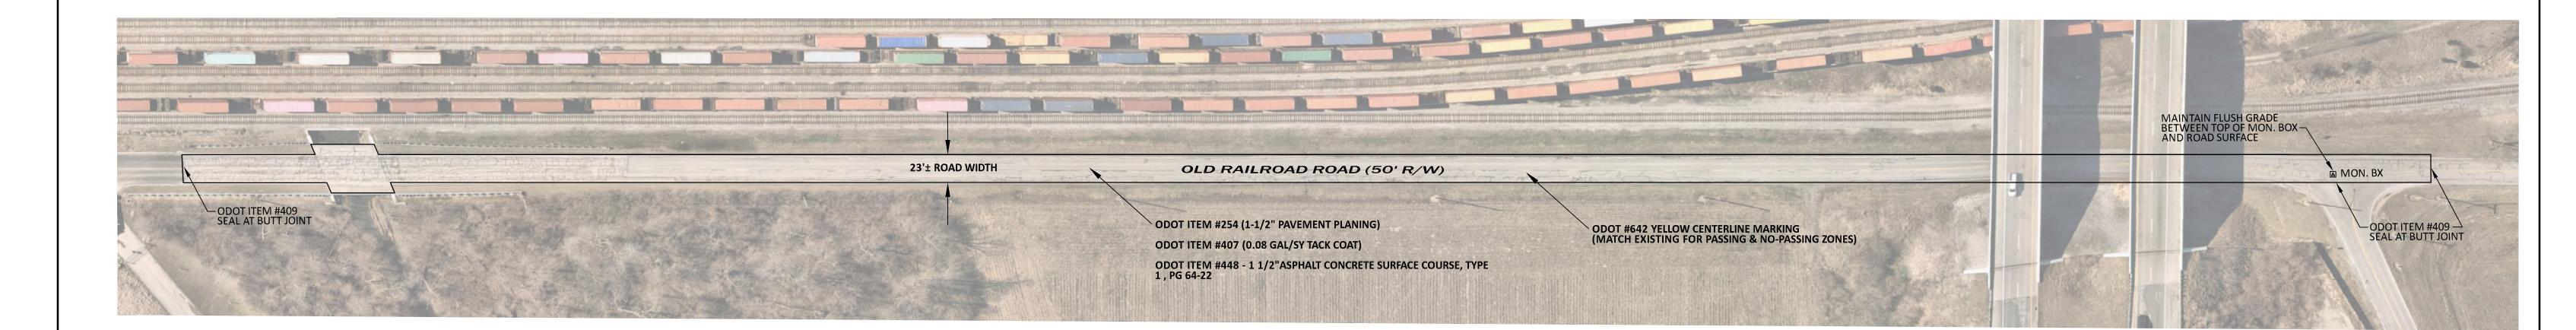

UNDERGROUND UTILITIES


TWO WORKING DAYS BEFORE YOU DIG CALL 1-800-362-2764 (TOLL FREE) OHIO UTILITIES PROTECTION SERVICE *NON-MEMBERS* 

MUST BE CALLED DIRECTLY






Engineer
Contractors Design Engineering, Ltd. 4853 State Route 601 Norwalk, Ohio 44857 Phone: (419) 663-0885 Fax: (419) 663-2805 E-Mail: alex@contractorsdesigneng.com

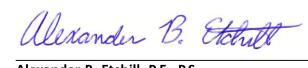

the 3rd day of JULY , 2025

Alexander B. Etchill, P.E., P.S.



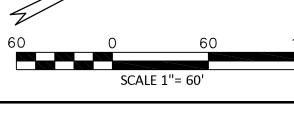

OLD RAILROAD ROAD PAVEMENT IMPROVEMENTS



CONSULTING ENGINEERS & SURVEYORS NORWALK, OHIO

DATE: JULY 3, 2025

PROJECT NO. 25-294